



RUBY AWARD 2024

HALEH MIRDAMADI

Halz Design

Design Statement

This moody modern primary bathroom blends serene luxury with understated drama, balancing modern minimalism and organic, romantic elements. A striking contrast of light and dark defines the space, while two sleek vanities with natural stone countertops face each other, framed by large mirrors that enhance depth and ambiance. A sculptural chandelier serves as the focal point, casting a warm, ambient glow that complements the moody aesthetic.

At the heart of relaxation, a freestanding tub sits beneath a textured stone wall, exuding raw, earthy beauty. The smooth curves of the tub contrast with the rugged texture of the stone, while an electric fireplace adds warmth and intimacy. The gentle flicker of flames enhances the tranquil atmosphere, making it the perfect space for long, luxurious soaks.

Behind the stone wall, a spacious walk-in shower offers a private retreat with rainfall showerheads, a handheld sprayer, and a stone bench carved from the same material as the tub wall. Large-format tiles line the shower, echoing the bathroom's sophisticated palette while enhancing the spa-like ambiance.

A discreet toilet area introduces a soft, whimsical touch with floral wallpaper, adding contrast to the modern finishes. Thoughtful lighting, from recessed fixtures to sconces, creates a seamless transition between functional brightness in the morning and a warm, atmospheric retreat in the evening.

Concept Board



WABON CRYSTAL CHANDELIER



BOKT MID CENTURY LIGHT



WIDESPREAD **FAUCET**



FLOOR MOUNT MUSAIC FLOORING SHOWER SHOWER



WALL PAINT




DEKTON STONE COUNTER TOP



COSENTINO MARBLE **FLOORING**



DEKTON STONE WALL TUB

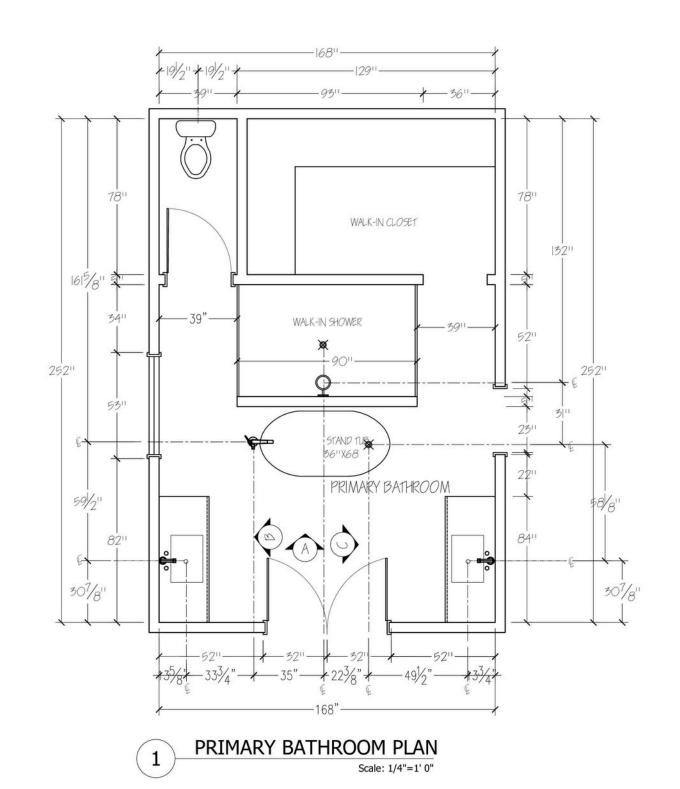



ALL DIMENSIONS AND SIZE DESIGNATIONS GIVEN ARE SUBJECT TO VERIFICATION ON JOB SITE & ADJUSTMENT TO FIT FIT JOB CONDITIONS




DESIGN PLANS ARE PROVIDED FOR THE FAIR USE BY THE CLIENT OR HIS AGENT IN COMPLETING THE PROJECT AS LISTED WITHIN THIS CONTRACT. DESIGN PLANS REMAIN THE PORPERTY OF THIS FIRM AND CAN NOT BE USED OR REUSED WITHOUT PERMISSION.


DESIGNED FOR

CLIENT NAME

BY

DWN
REV
1/4"=
1'0"

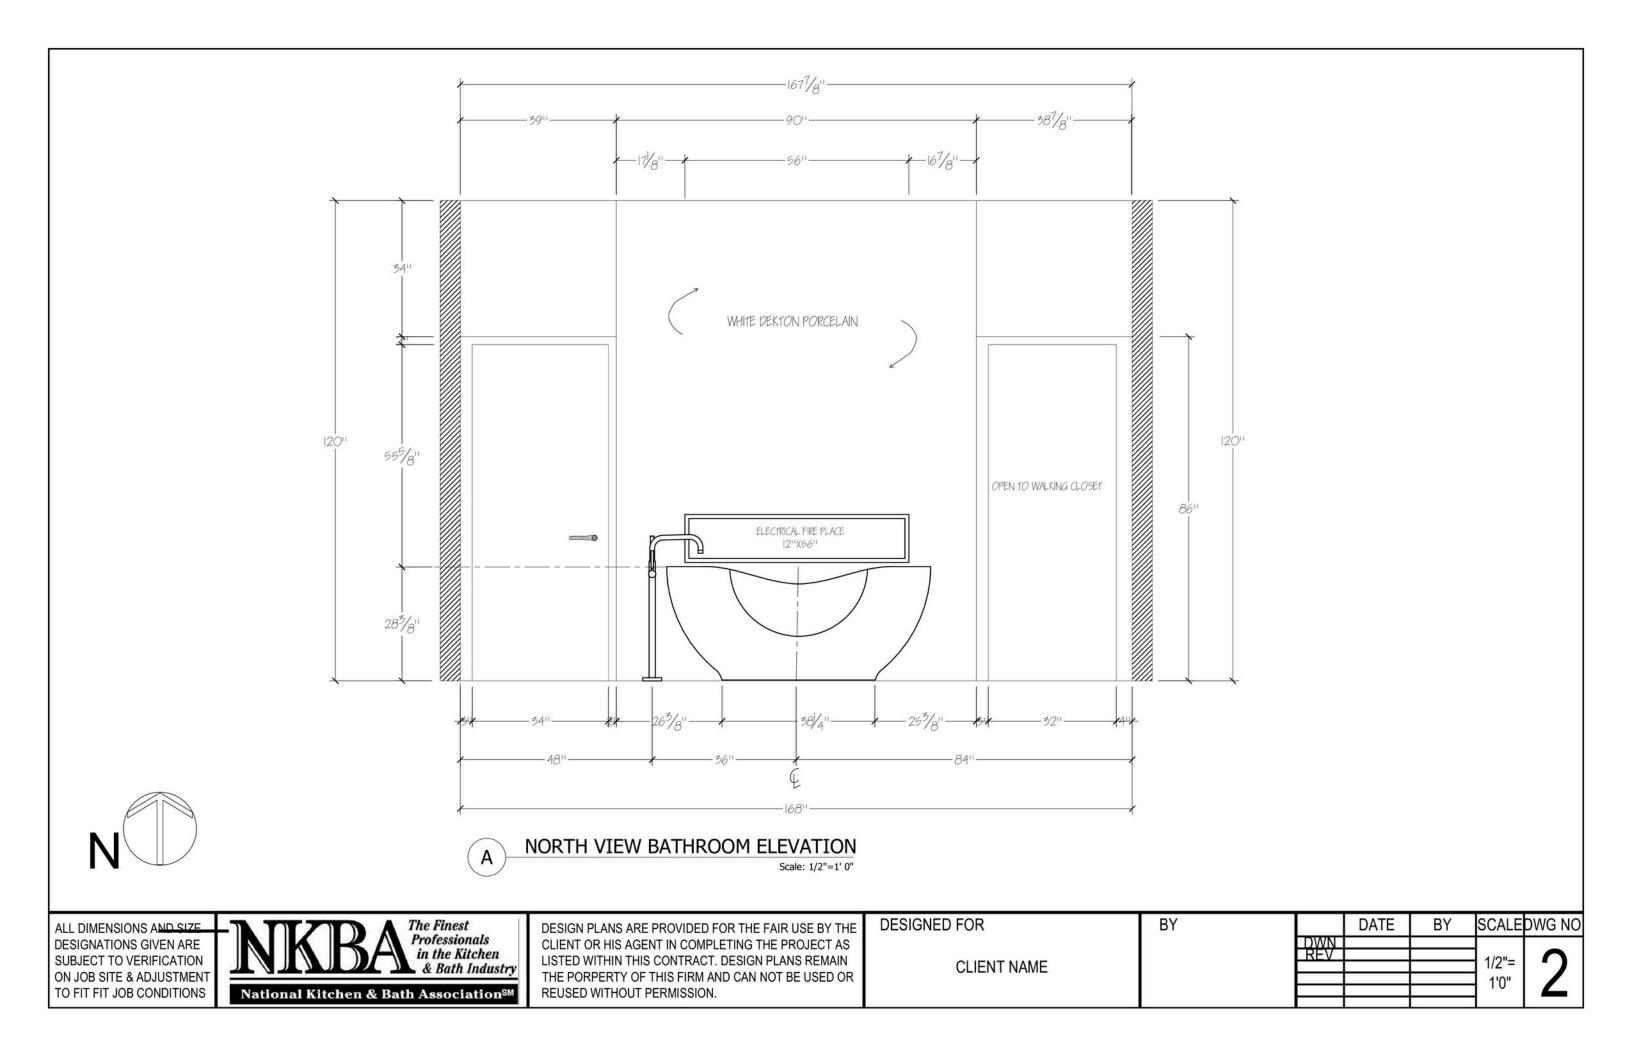

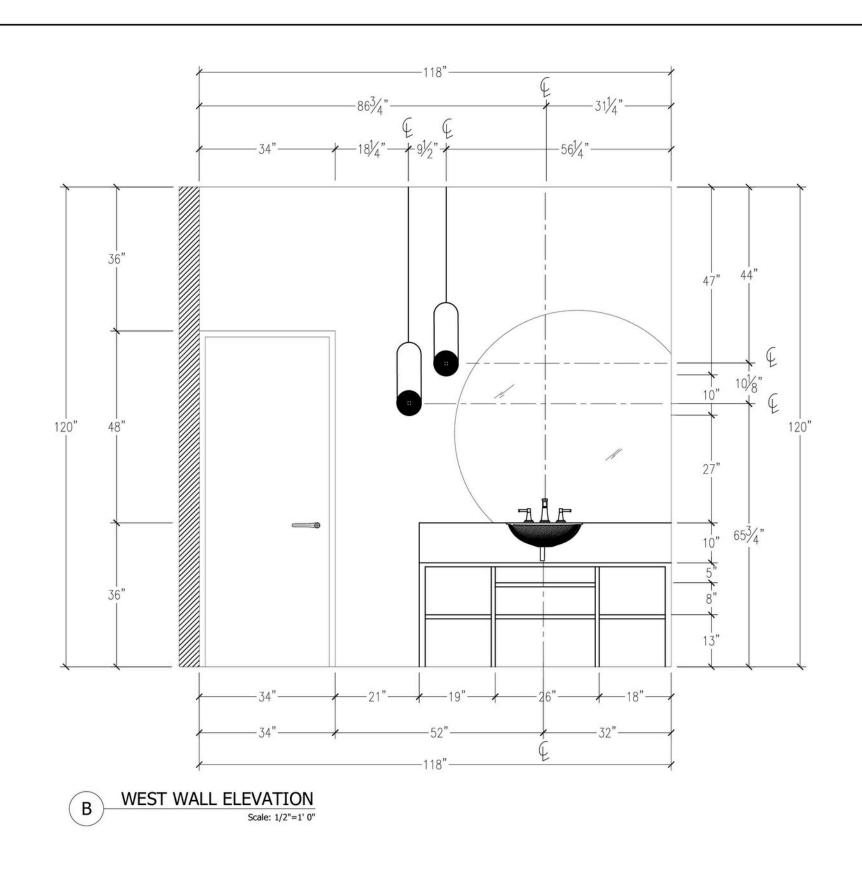



ALL DIMENSIONS AND SIZE
DESIGNATIONS GIVEN ARE
SUBJECT TO VERIFICATION
ON JOB SITE & ADJUSTMENT
TO FIT FIT JOB CONDITIONS

The Finest
Professionals
in the Kitchen
& Bath Industry

National Kitchen & Bath AssociationSM


DESIGN PLANS ARE PROVIDED FOR THE FAIR USE BY THE CLIENT OR HIS AGENT IN COMPLETING THE PROJECT AS LISTED WITHIN THIS CONTRACT. DESIGN PLANS REMAIN THE PORPERTY OF THIS FIRM AND CAN NOT BE USED OR REUSED WITHOUT PERMISSION.

DESIGNED FOR

CLIENT NAME

BY

DWN SCALEDWG NO 1/2"= 1'0"

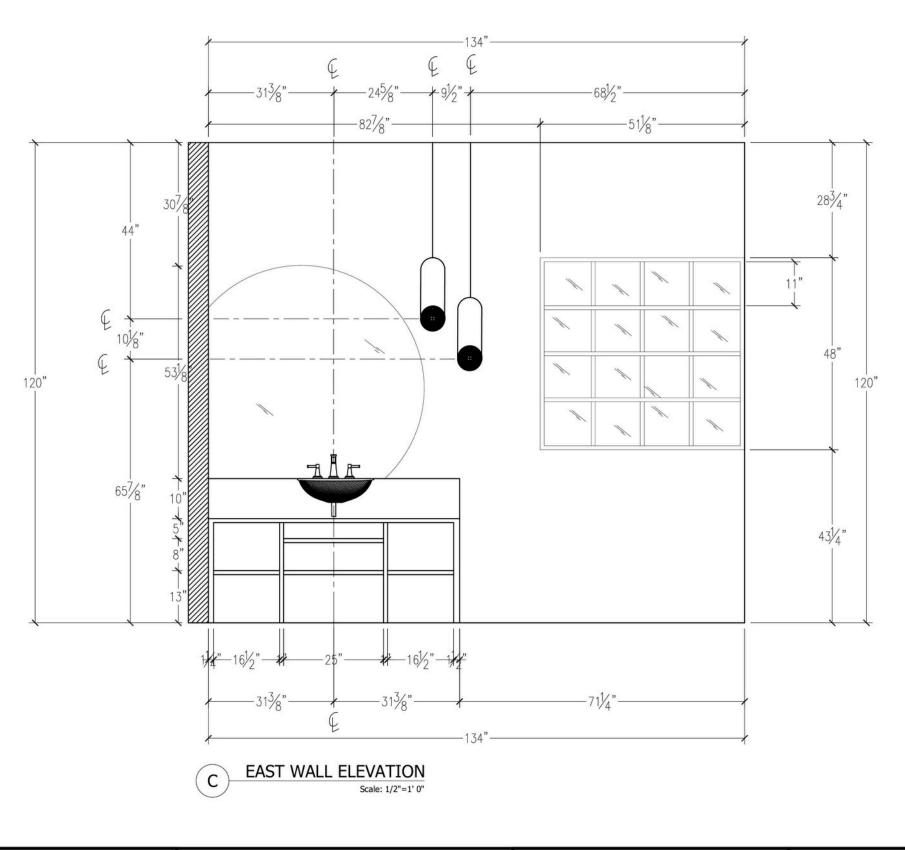

N

ALL DIMENSIONS AND SIZE DESIGNATIONS GIVEN ARE SUBJECT TO VERIFICATION ON JOB SITE & ADJUSTMENT TO FIT FIT JOB CONDITIONS The Finest
Professionals
in the Kitchen
& Bath Industry

National Kitchen & Bath AssociationSM

DESIGN PLANS ARE PROVIDED FOR THE FAIR USE BY THE CLIENT OR HIS AGENT IN COMPLETING THE PROJECT AS LISTED WITHIN THIS CONTRACT. DESIGN PLANS REMAIN THE PORPERTY OF THIS FIRM AND CAN NOT BE USED OR REUSED WITHOUT PERMISSION.

DESIGNED FOR

CLIENT NAME

BY

DWN REV 1/2"= 1'0"













THANKYOU